


MAIN LV BOARD – SWITCHROOM No1

COMP B1 CB1-1 100A	COMP B2 CB1-2 100A	COMP B3 CB1-3 100A	COMP B4 CB1-4 100A	COMP B5 CB1-5 100A	COMP B6 CB1-6 100A	COMP B7 CB1-7 400A	COMP B8 CB1-8 400A	COMP B9 CB1-9 400A	COMP B10 CB1-10 400A	COMP B11 CB1-11 400A	COMP C1 CB1-12 100A	COMP C2 CB1-13 160A	COMP C3 CB1-14 160A	COMP C4 CB1-15 250A	COMP C5 CB1-16 250A	COMP C6 CB1-17 250A	COMP C7 CB1-18 100A	COMP C8 CB1-19 100A	COMP C9 CB1-20 100A	COMP C10 CB1-21 100A	COMP C11 CB1-22 100A	COMP C12 CB1-23 100A	COMP D1 CB1-24 100A	COMP D2 CB1-25 100A	COMP D3 CB1-26 100A	COMP D4 CB1-27 100A	COMP D5 CB1-28 100A	COMP D6 CB1-29 160A	COMP D7 CB1-30 400A	COMP D8 CB1-31 100A	COMP D9 CB1-32 100A	COMP D10 CB1-33 160A	COMP D11 CB1-34 250A	COMP E1 CB1-35 160A	COMP E5 CB1-38 400A	COMP E9 CB1-43 400A	COMP F1 CB1-45 1250A
--------------------------	--------------------------	--------------------------	--------------------------	--------------------------	--------------------------	--------------------------	--------------------------	--------------------------	----------------------------	----------------------------	---------------------------	---------------------------	---------------------------	---------------------------	---------------------------	---------------------------	---------------------------	---------------------------	---------------------------	----------------------------	----------------------------	----------------------------	---------------------------	---------------------------	---------------------------	---------------------------	---------------------------	---------------------------	---------------------------	---------------------------	---------------------------	----------------------------	----------------------------	---------------------------	---------------------------	---------------------------	----------------------------

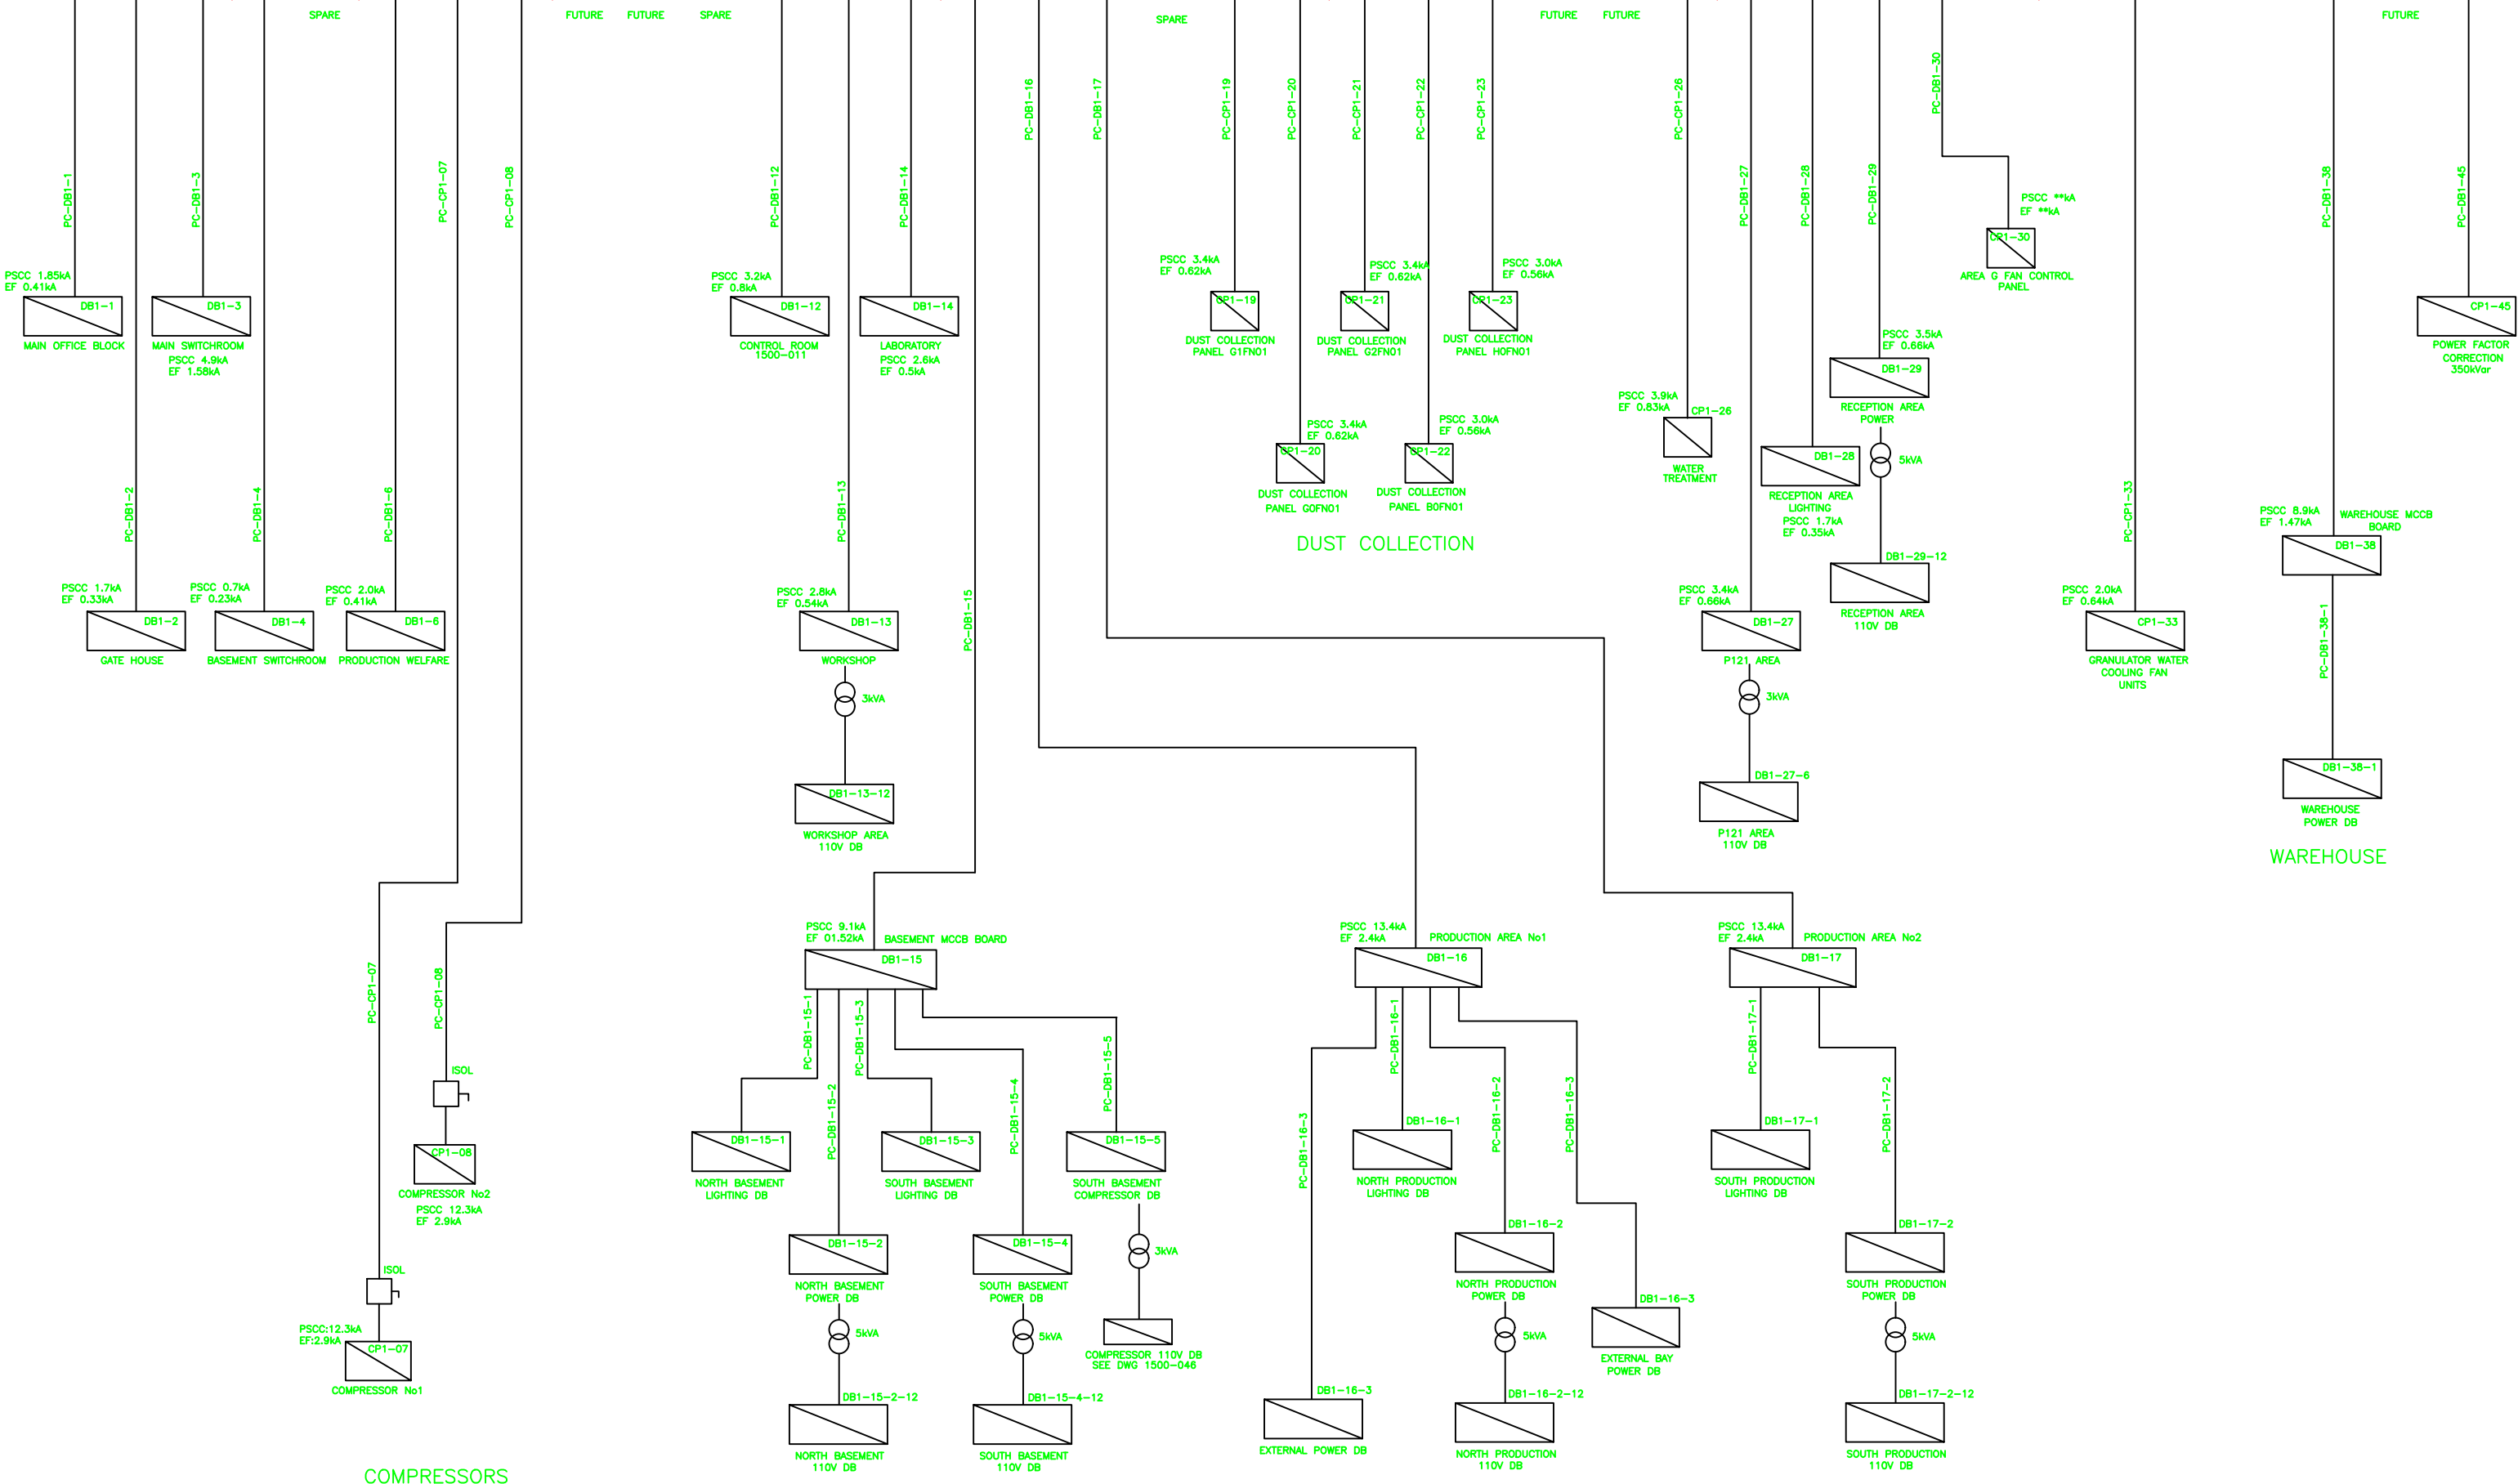

COMPRESSORS

BASEMENT AREAS

PRODUCTION AREAS

WAREHOUSE

DUST COLLECTION