

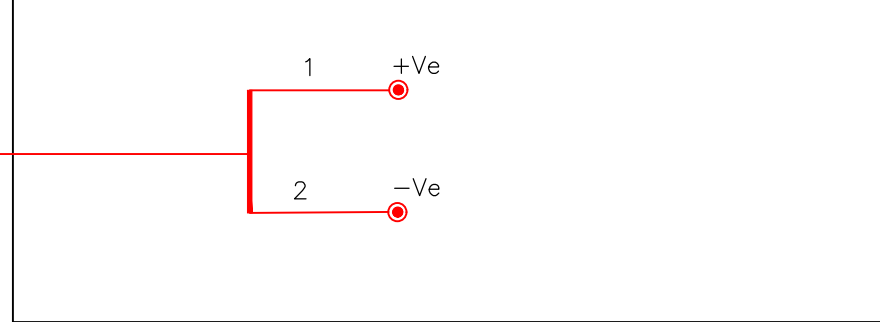


11kV TRANSFORMER FEEDER No1


30V DC TRIPPING UNIT

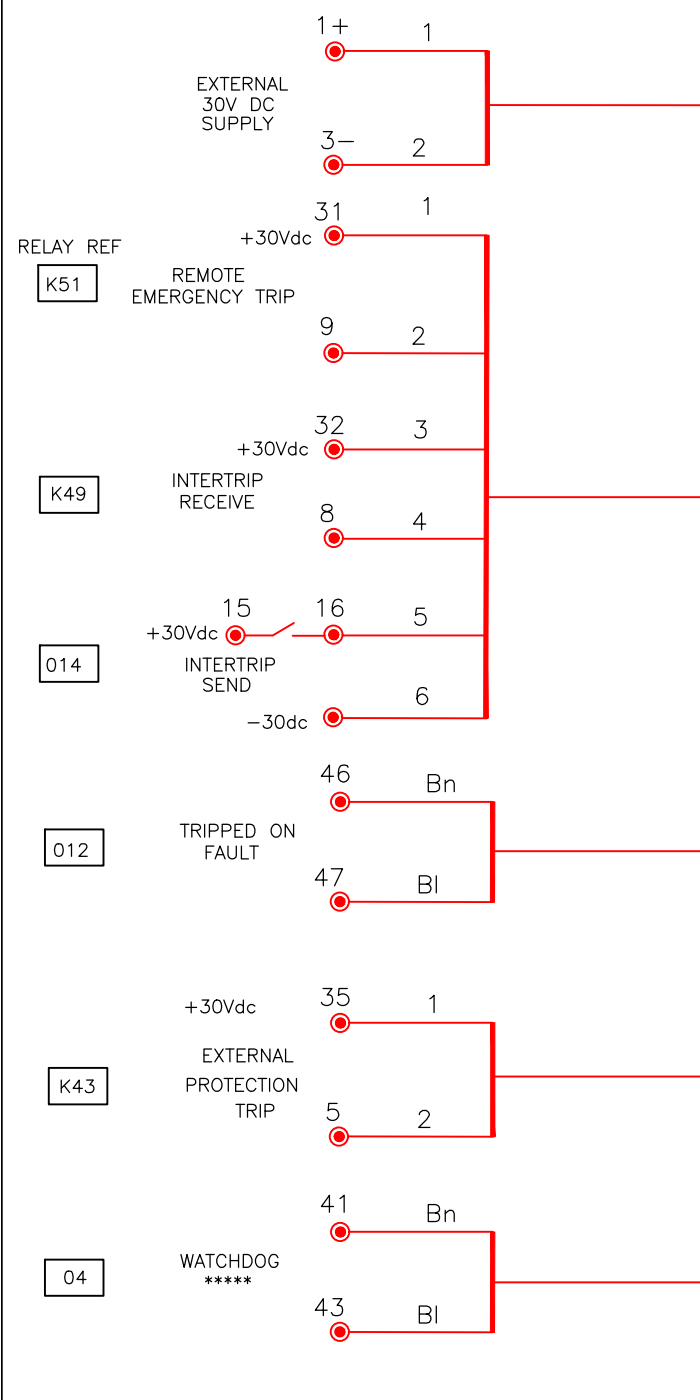


LV DISTRIBUTION BOARD INCOMER

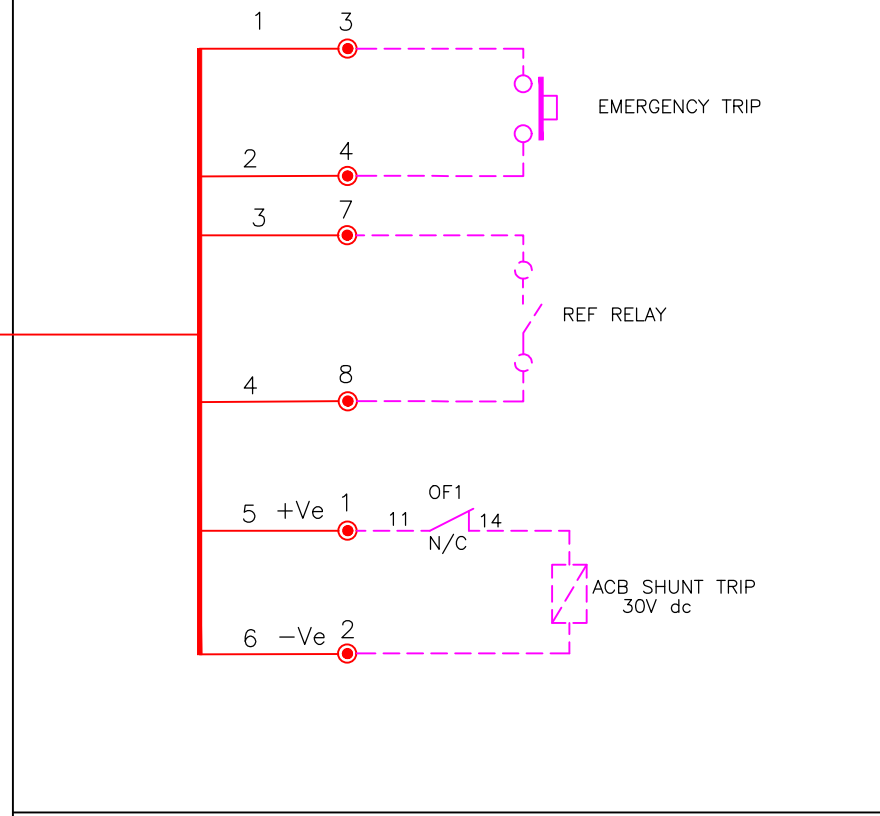


TRANSFORMER No1 TEMP CONTROL UNIT

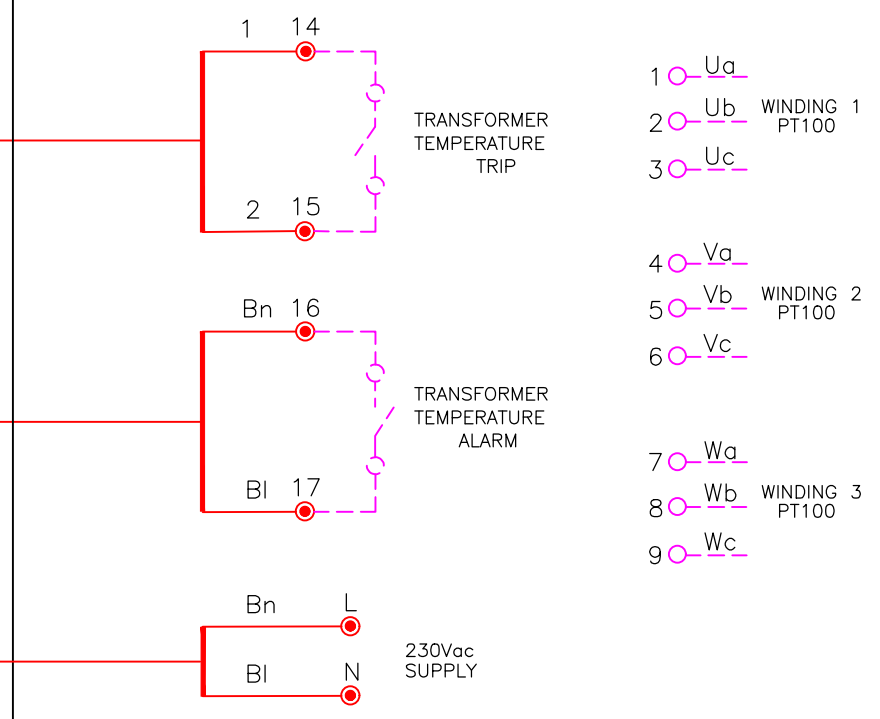

MCC-1 PLC-1(AB) I/O STATION (101 Card 3)

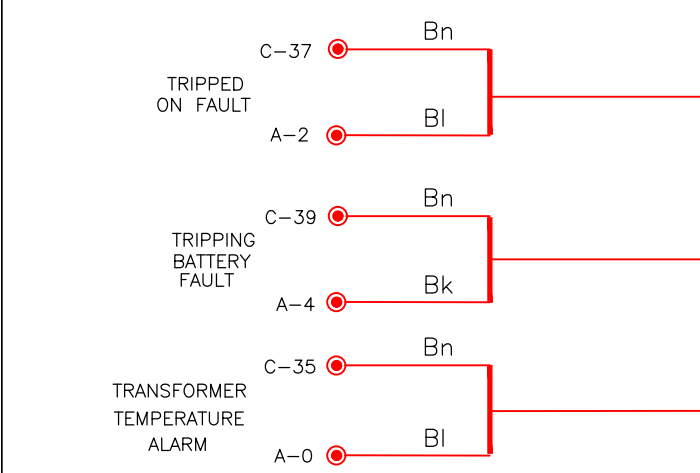

SWITCHROOM DB1-3

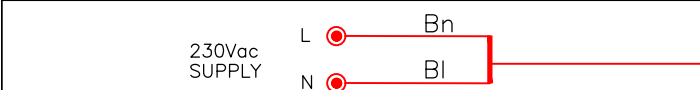

CC-000-1

CC-001-1

CC-001-3

CC-001-2

CC-001-5

CC-001-4

PC-000-TX1